


(2.4m) Timber 3-gate with wall ladder 8' - PATTRESS DETAILS

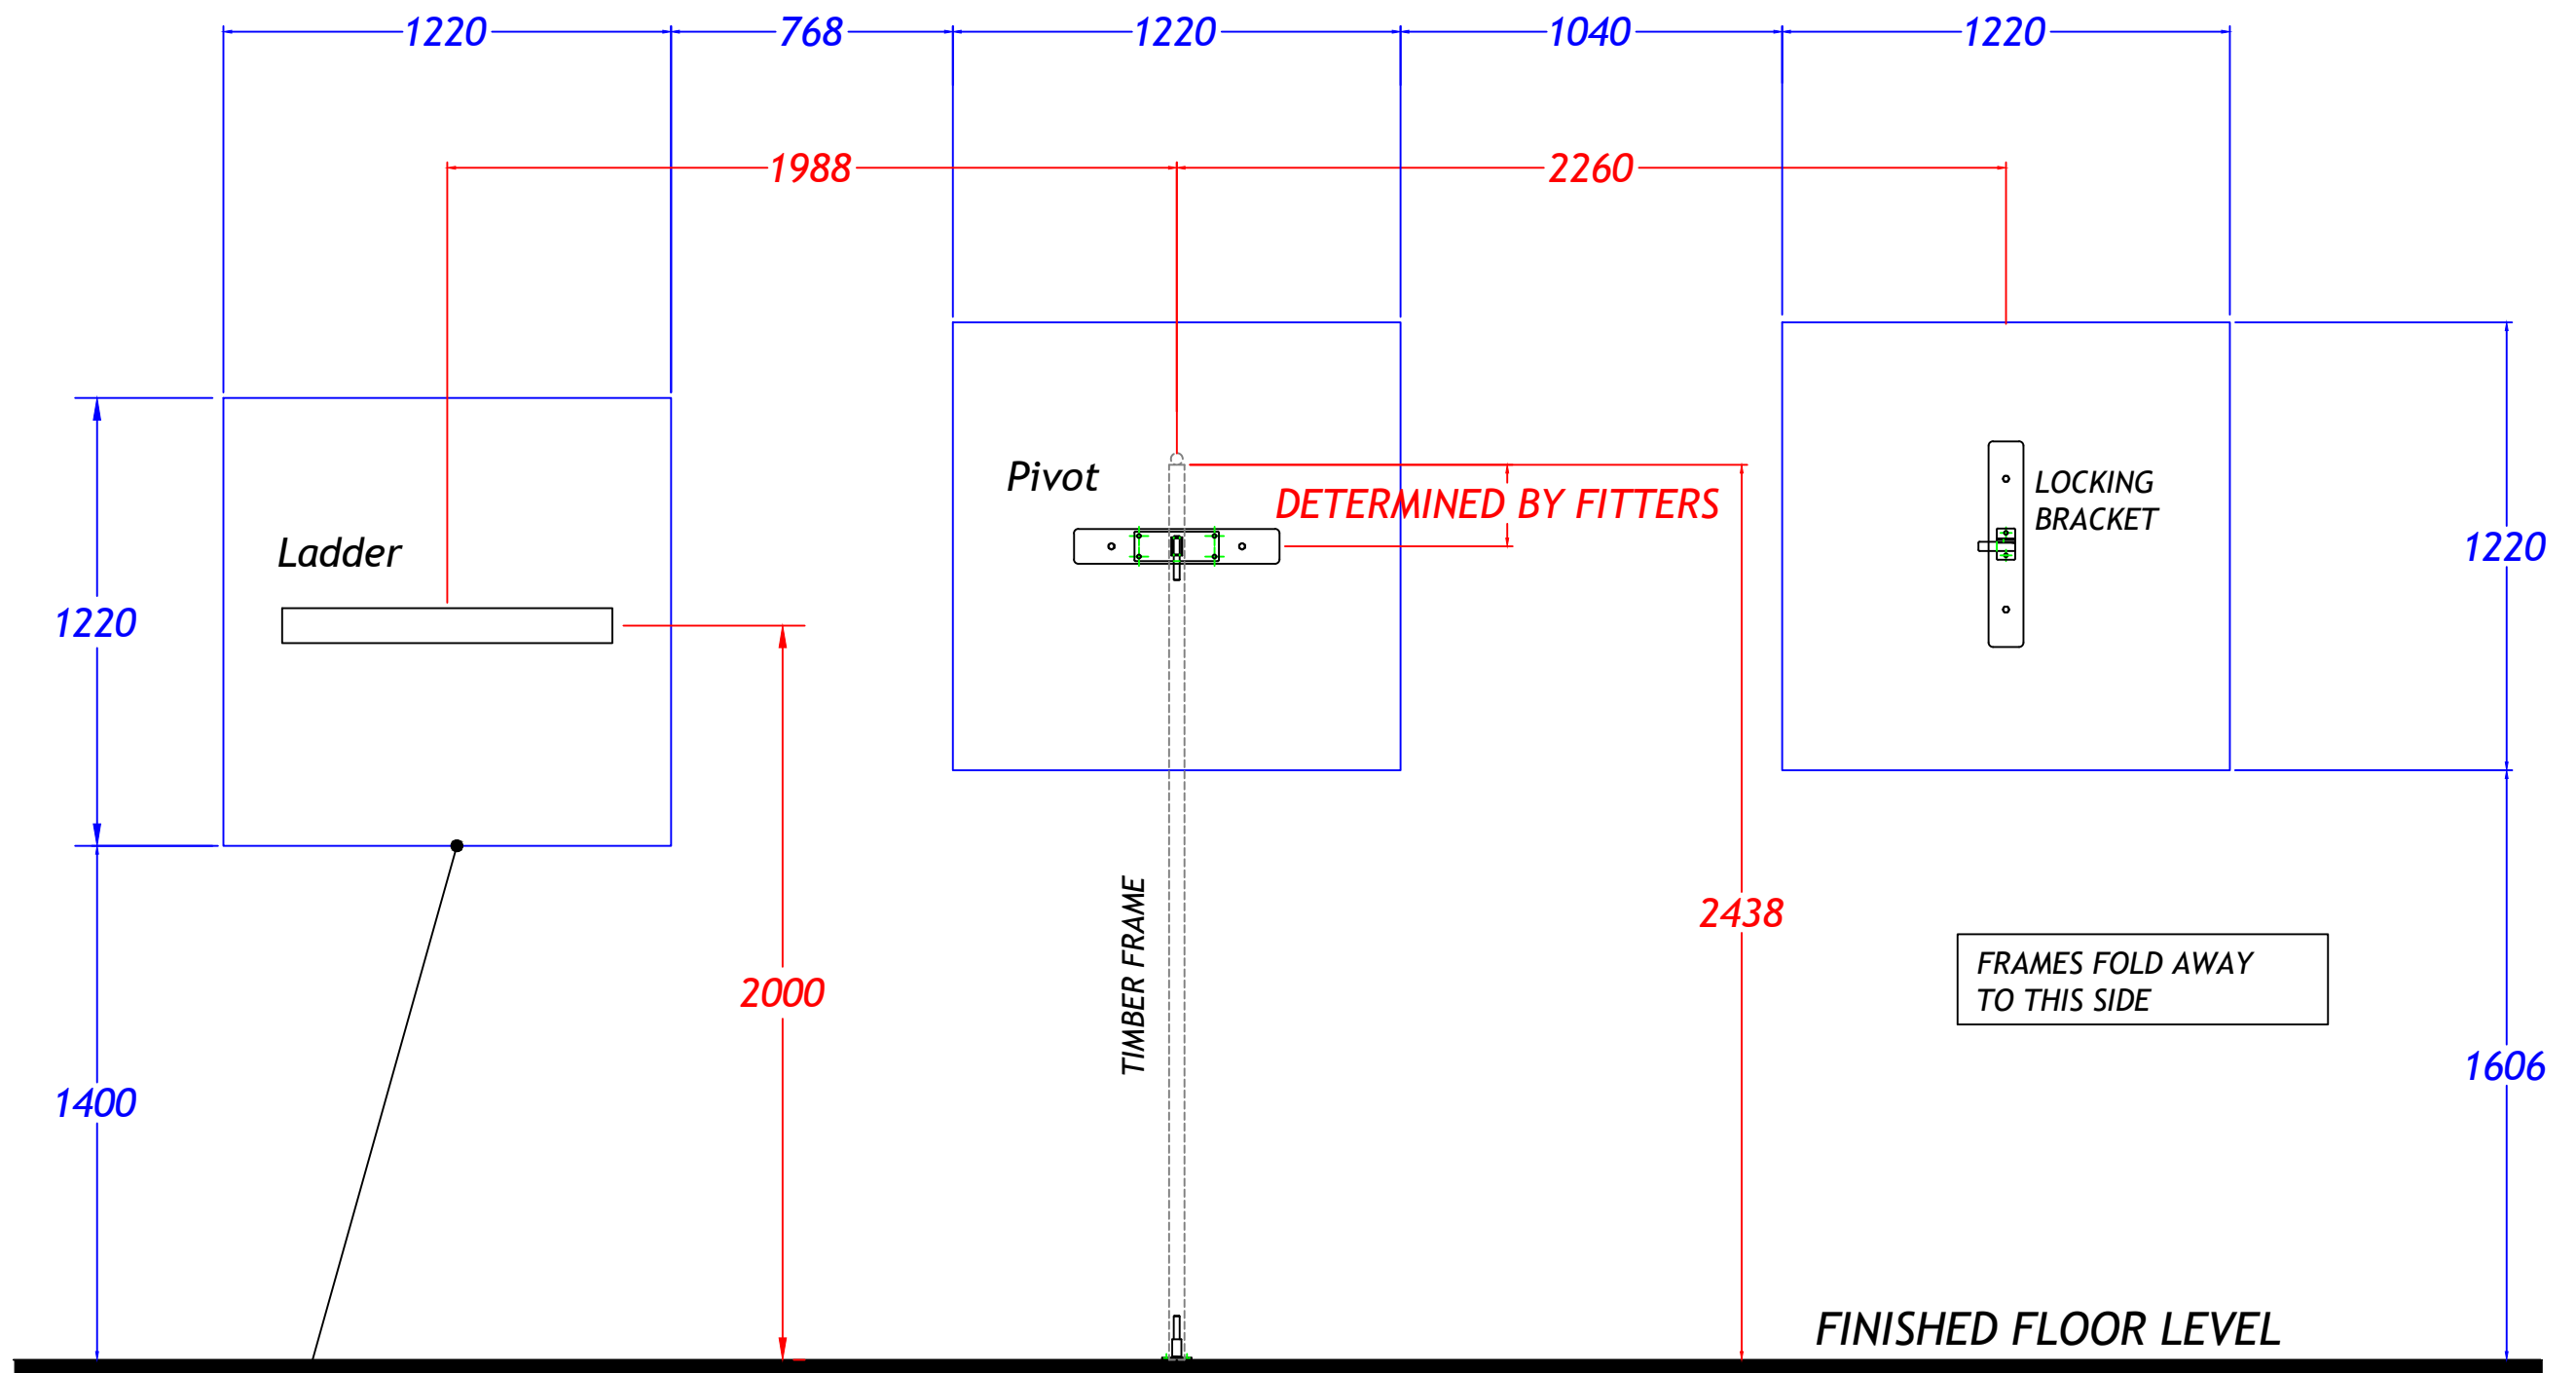

3no blue rectangles indicate plywood to walls to accommodate frame fixings. Minimum 18mm thk patress can be surface mounted or between studs.

\*Frames can be mirrored to fold opposite way

FRAMES FOLD AWAY TO THIS SIDE

FINISHED FLOOR LEVEL



Continental Sports Limited  
 Production: Huddersfield HDV 402  
 Tel: Huddersfield (01484) 542051 Fax: (01484) 539148  
 Website: <http://www.continental-sports.co.uk>  
 E-Mail: [sales@continental-sports.co.uk](mailto:sales@continental-sports.co.uk)

Continental Sports Limited accepts no responsibility for ensuring compliance of this layout with any relevant legislation.

Patress Details Timber 3-gate with ladder (8')			
scale	date	dr	rev
A1 1:10	12/12/24	CR	
projection	dwg no	450-01	

Tolerances as detailed on SPED01 unless noted on the dimension.  
 ALL DIMENSIONS ARE GIVEN IN MILLIMETRES.  
 DO NOT SCALE OFF DRAWING.

© Continental Sports Limited  
 The copyright of this assembly and any supplementary information based thereon remains the property of Continental Sports Limited. It shall not be permitted to be reproduced without the express written consent of an authorized director of Continental Sports Limited.