


(2.7m) Timber 3-gate with wall ladder 9' - PATTRISS DETAILS

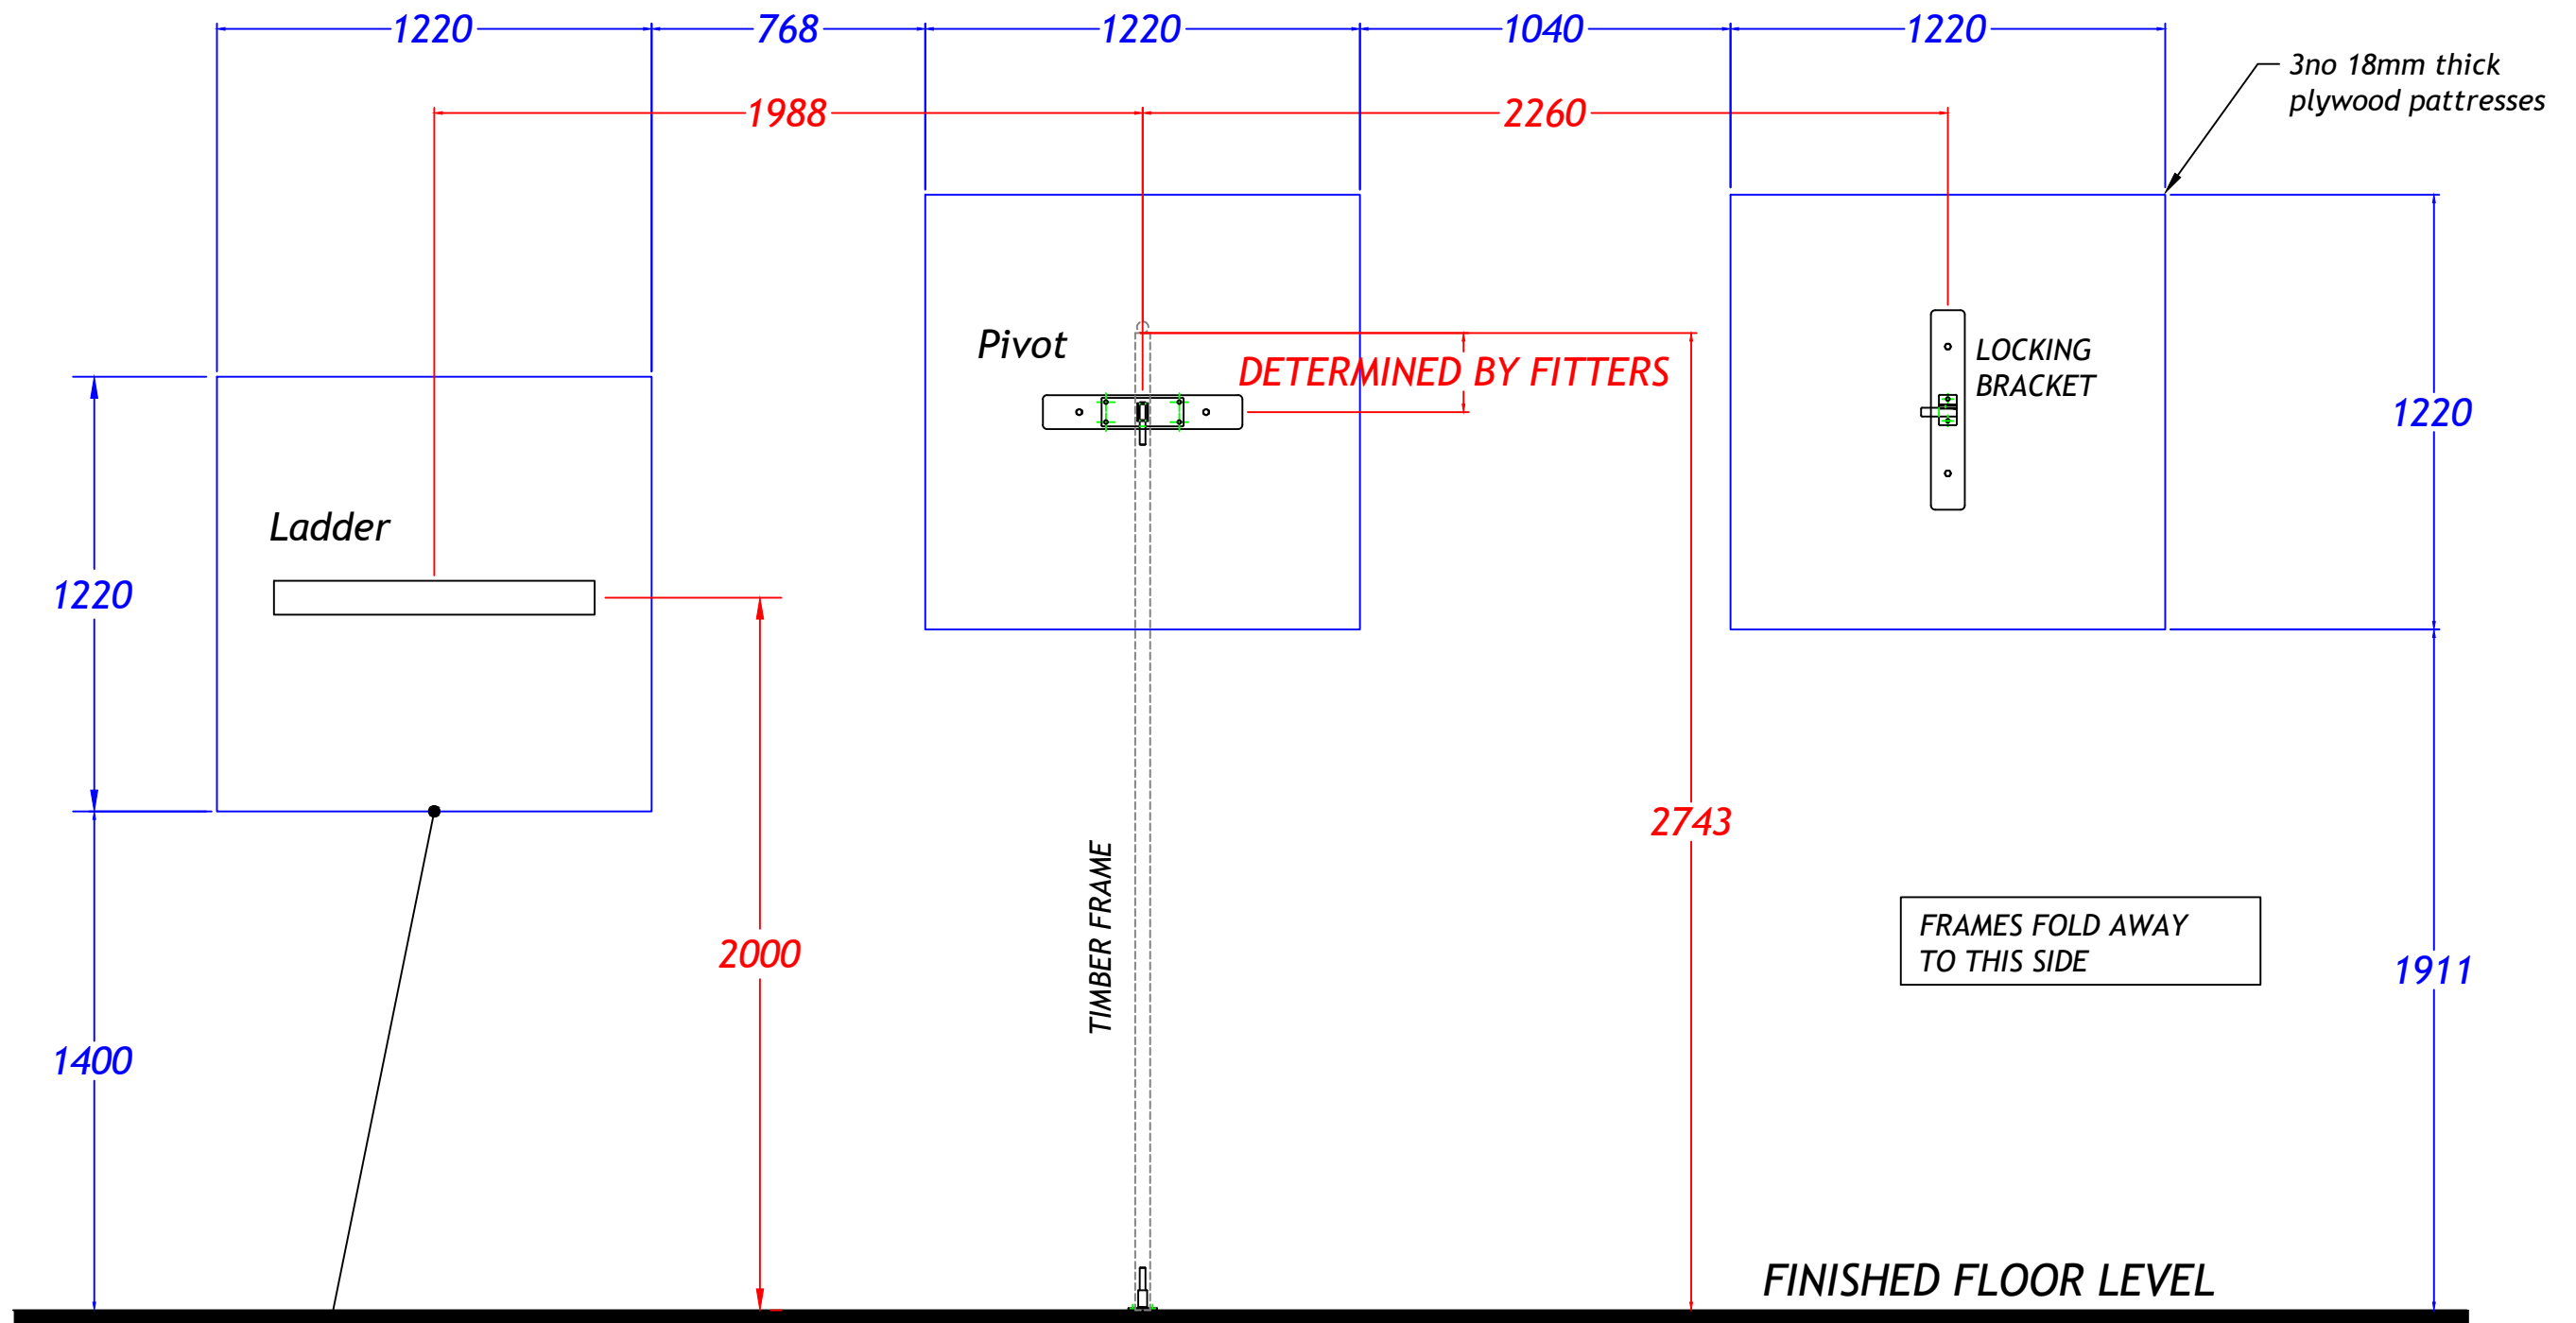

**Frames can be mirrored to fold opposite way*

3no blue rectangles indicate plywood to walls to accommodate frame fixings. Minimum 18mm thk pattress can be surface mounted or between studs.

ONTINENTAL

Continental Sports Limited
 Paddock, Huddersfield HD1 4SD
 Tel: Huddersfield (01484) 542051 Fax: (01484) 539148
 Website: <http://www.continental-sports.co.uk>
 E-Mail: sales@continental-sports.co.uk

Continental Sports Limited accepts no responsibility for ensuring compliance of this layout with any relevant legislation.

Pattress Details
 Timber 3-gate with ladder (9')

scale	date	dr	rev
A1 1:10	12/12/24	CR	
projection	dwg no		
	450-02		

Tolerances as detailed on SPED01 unless noted on the dimension.
 ALL DIMENSIONS ARE GIVEN IN MILLIMETRES.
 DO NOT SCALE OFF DRAWING.