


**(2.4m) Timber 3-gate no wall ladder 8' - PATTRISS DETAILS**

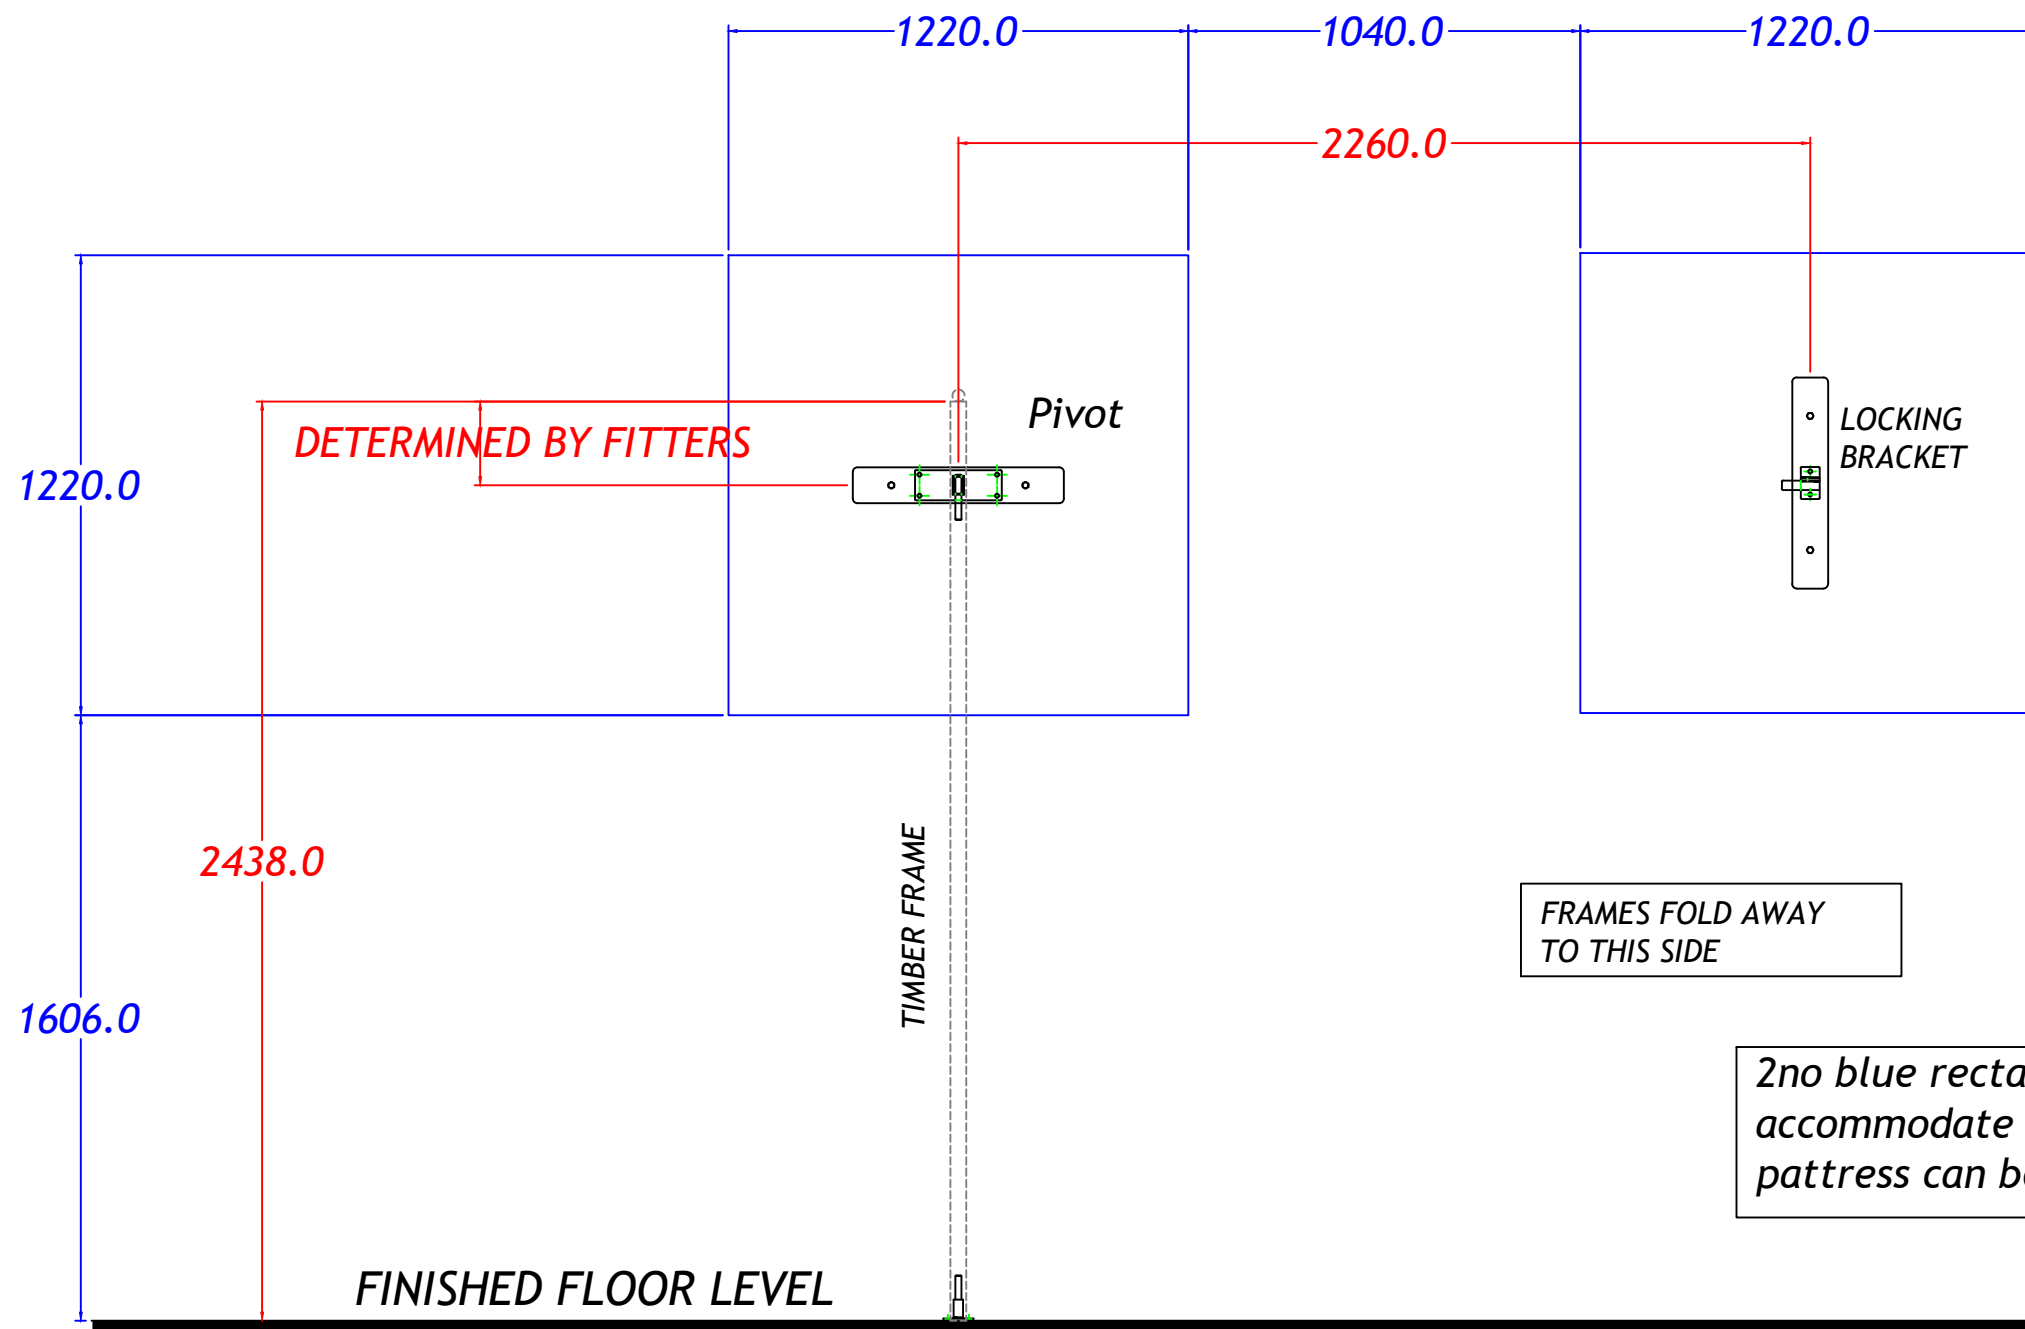

*\*Frames can be mirrored to fold opposite way*

**ONTINENTAL**

Continental Sports Limited  
 Paddock, Huddersfield HD1 4SD  
 Tel: Huddersfield (01484) 542051 Fax: (01484) 539148  
 Website: <http://www.continental-sports.co.uk>  
 E-Mail: [sales@continental-sports.co.uk](mailto:sales@continental-sports.co.uk)

Continental Sports Limited accepts no responsibility for ensuring compliance of this layout with any relevant legislation.

**Pattress Details  
 Timber 3-gate no ladder (8')**

|            |          |        |     |
|------------|----------|--------|-----|
| scale      | date     | dr     | rev |
| A1:10      | 12/12/24 | CR     |     |
| projection | dwg no   | 450-03 |     |

Tolerances as detailed on SPE001 unless noted on the dimension.  
 ALL DIMENSIONS ARE GIVEN IN MILLIMETRES.  
 DO NOT SCALE OFF DRAWING.

© Continental Sports Limited  
 The copyright of this drawing and any supplementary information herein shall remain with Continental Sports Limited. It shall not be printed or reproduced without the express written consent of an authorized director of Continental Sports Limited.