


(2.7m) Timber 3-gate no wall ladder 9' - PATTRESS DETAILS

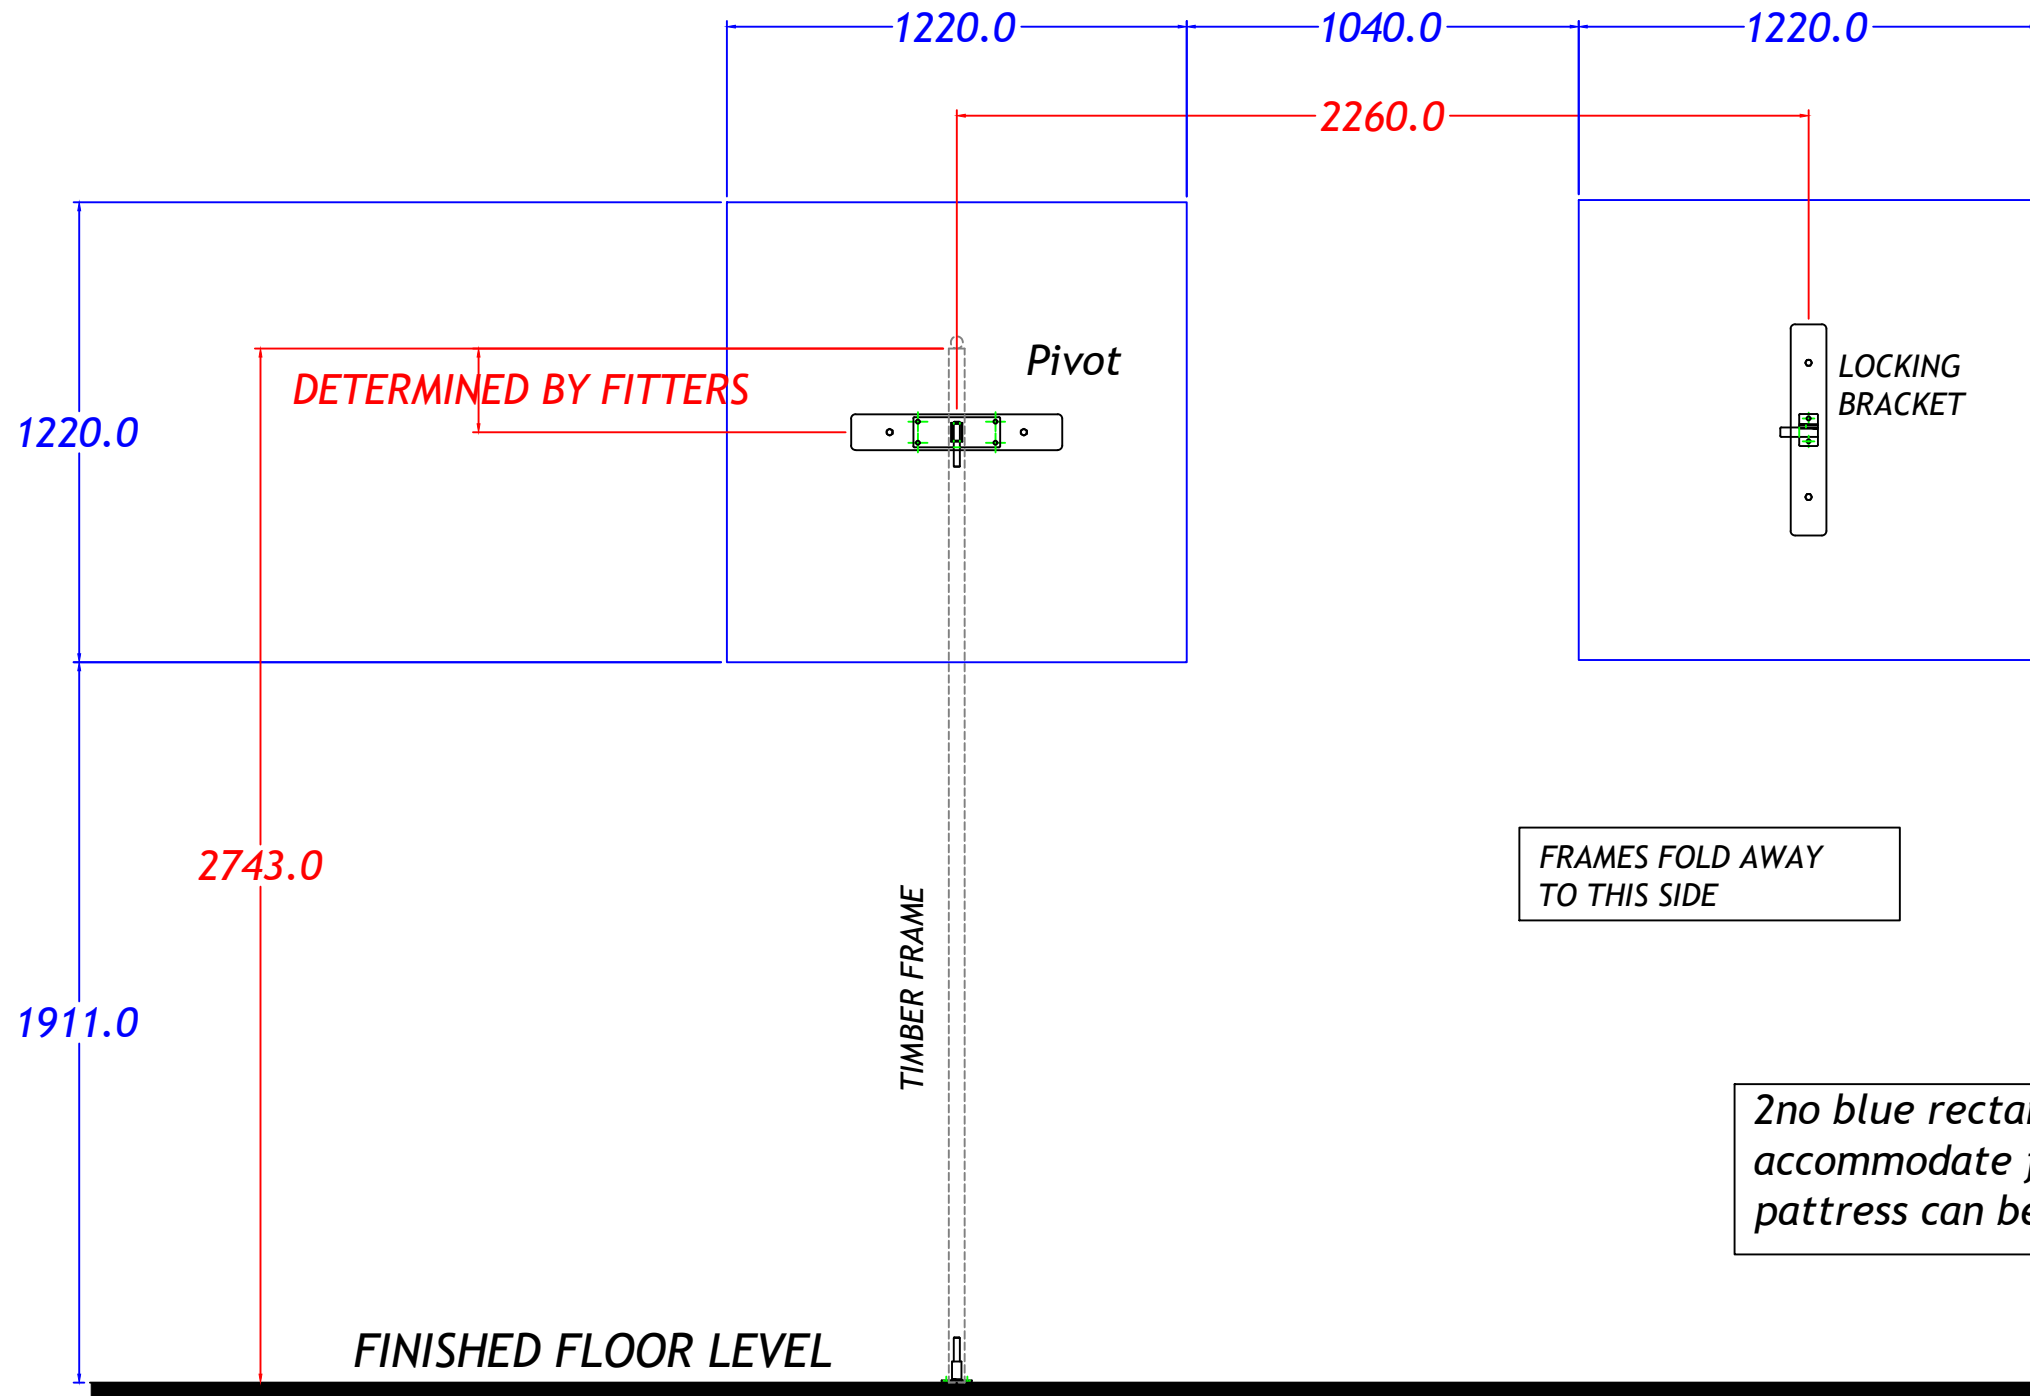

**Frames can be mirrored to fold opposite way*

ONTINENTAL

Continental Sports Limited
 Paddock, Huddersfield HD1 4SD
 Tel: Huddersfield (01484) 542051 Fax: (01484) 539148
 Website: <http://www.continental-sports.co.uk>
 E-Mail: sales@continental-sports.co.uk

Continental Sports Limited accepts no responsibility for ensuring compliance of this layout with any relevant legislation.

Patress Details
Timber 3-gate no ladder (9')

scale	date	dr	rev
A1:10	12/12/24	CR	
projection	dwg no	450-04	

Tolerances as detailed on SPE001 unless noted on the dimension.
 ALL DIMENSIONS ARE GIVEN IN MILLIMETRES.
 DO NOT SCALE OFF DRAWING.

© Continental Sports Limited
 The copyright of this drawing and any supplementary information herein shall remain with Continental Sports Limited. It shall not be permitted to copy, print, reproduce or disseminate this drawing without the express written consent of an authorized director of Continental Sports Limited.