


(2.4m) SINGLE TIMBER FRAME 8' - PATTRISS DETAILS

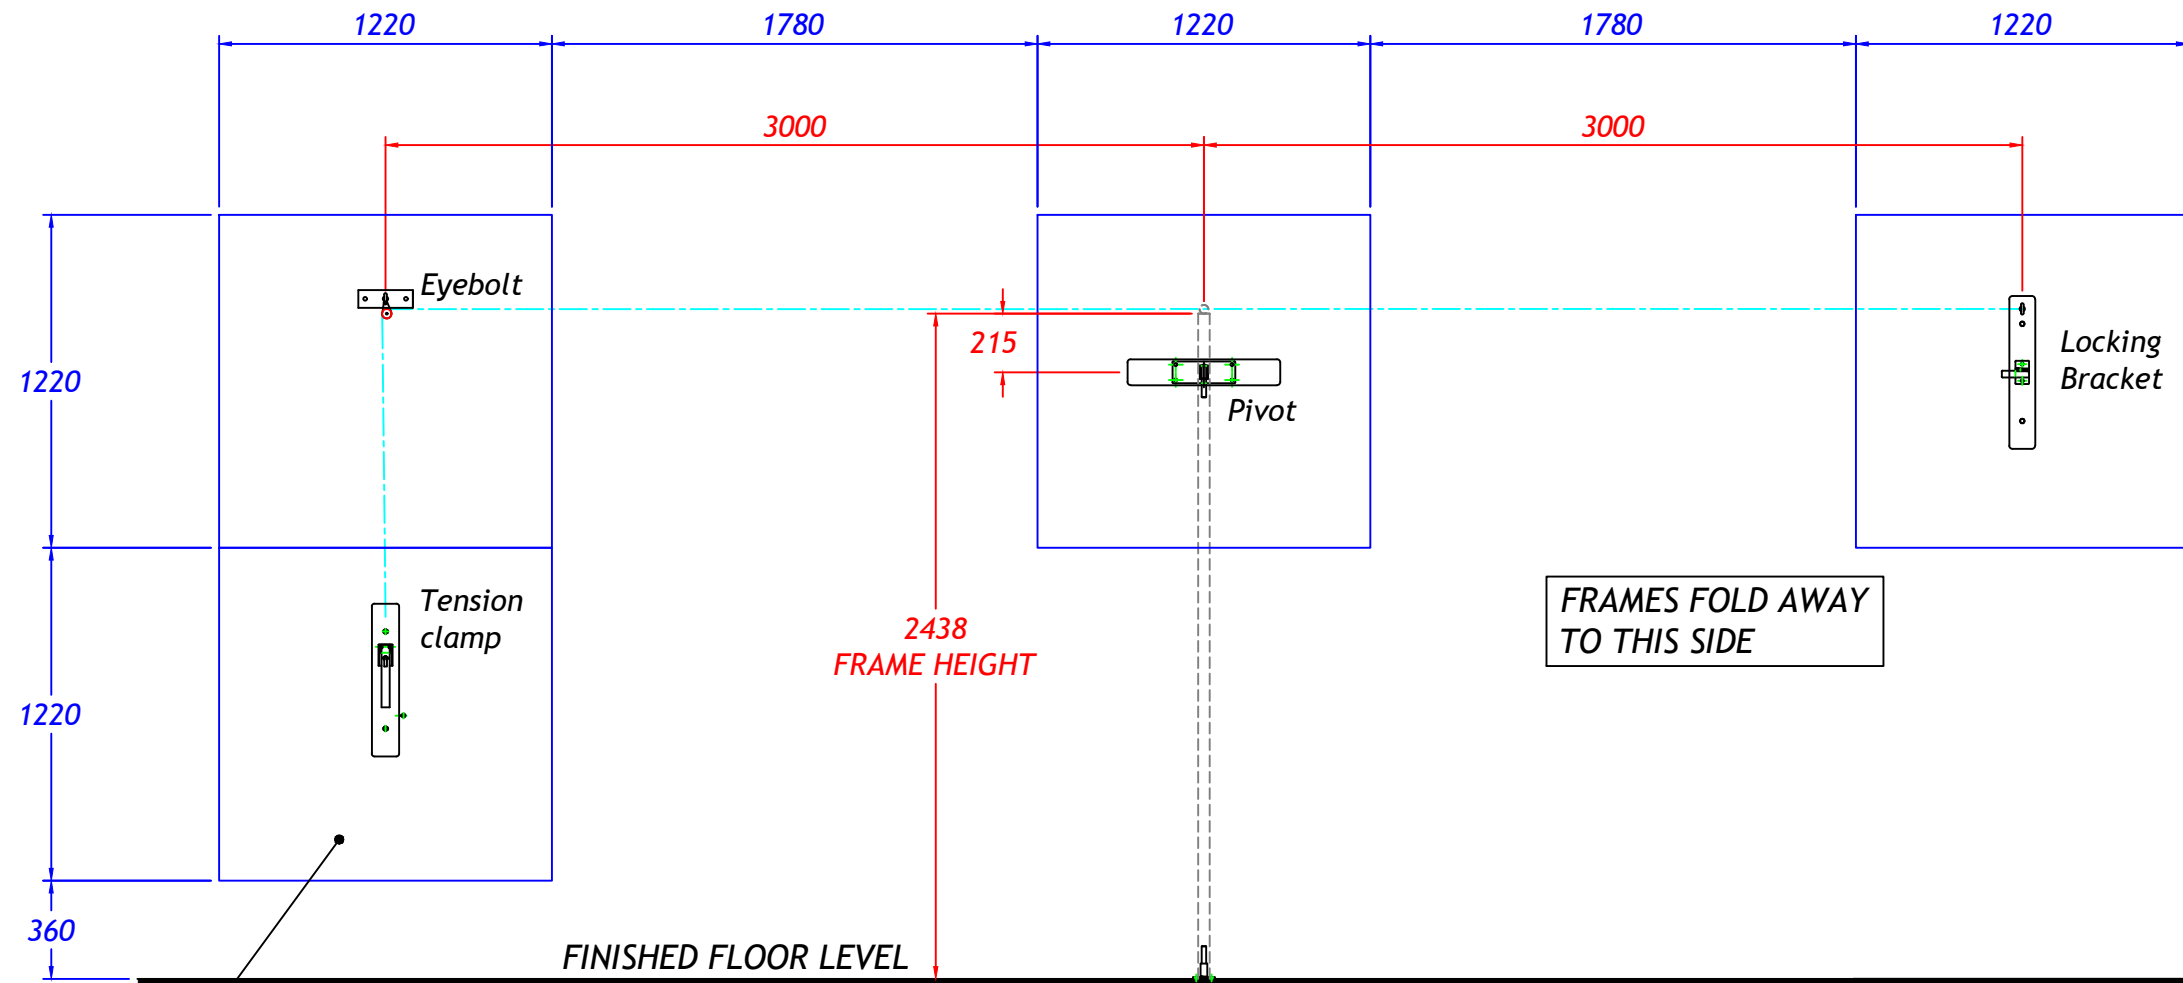

FRAMES FOLD AWAY TO THIS SIDE

4no blue rectangles indicate plywood to walls to accommodate frame fixings. Minimum 18mm thk pattress can be surface mounted or between studs.

*Frames can be mirrored to fold opposite way



Continental Sports Limited
 Paddock, Huddersfield HD1 4SD
 Tel: Huddersfield (01484) 542051 Fax: (01484) 539148
 Website: <http://www.continentialsports.co.uk>
 E-Mail: sales@contisports.co.uk

Continental Sports Limited accepts no responsibility for ensuring compliance of this layout with any relevant legislation.

Pattress Details
Wall Hinged Climbing Frame (WHCF) Single Frame 8'

scale	date	dr	rev
A2@1:20	06/12/24	CR	
projection	dwg no	450-05	

© Continental Sports Limited
 The copyright of this drawing and any supplementary information issued shall remain vested in Continental Sports Limited. It shall not be passed to any other party without the express written consent of an authorised director of Continental Sports Limited.

Tolerances as detailed on SPE001 unless noted on the dimension.
 ALL DIMENSIONS ARE GIVEN IN MILLIMETRES.
 DO NOT SCALE OFF DRAWING.