


**(3.0m) PAIR OF TIMBER FRAMES 10' - PATRESS DETAILS**

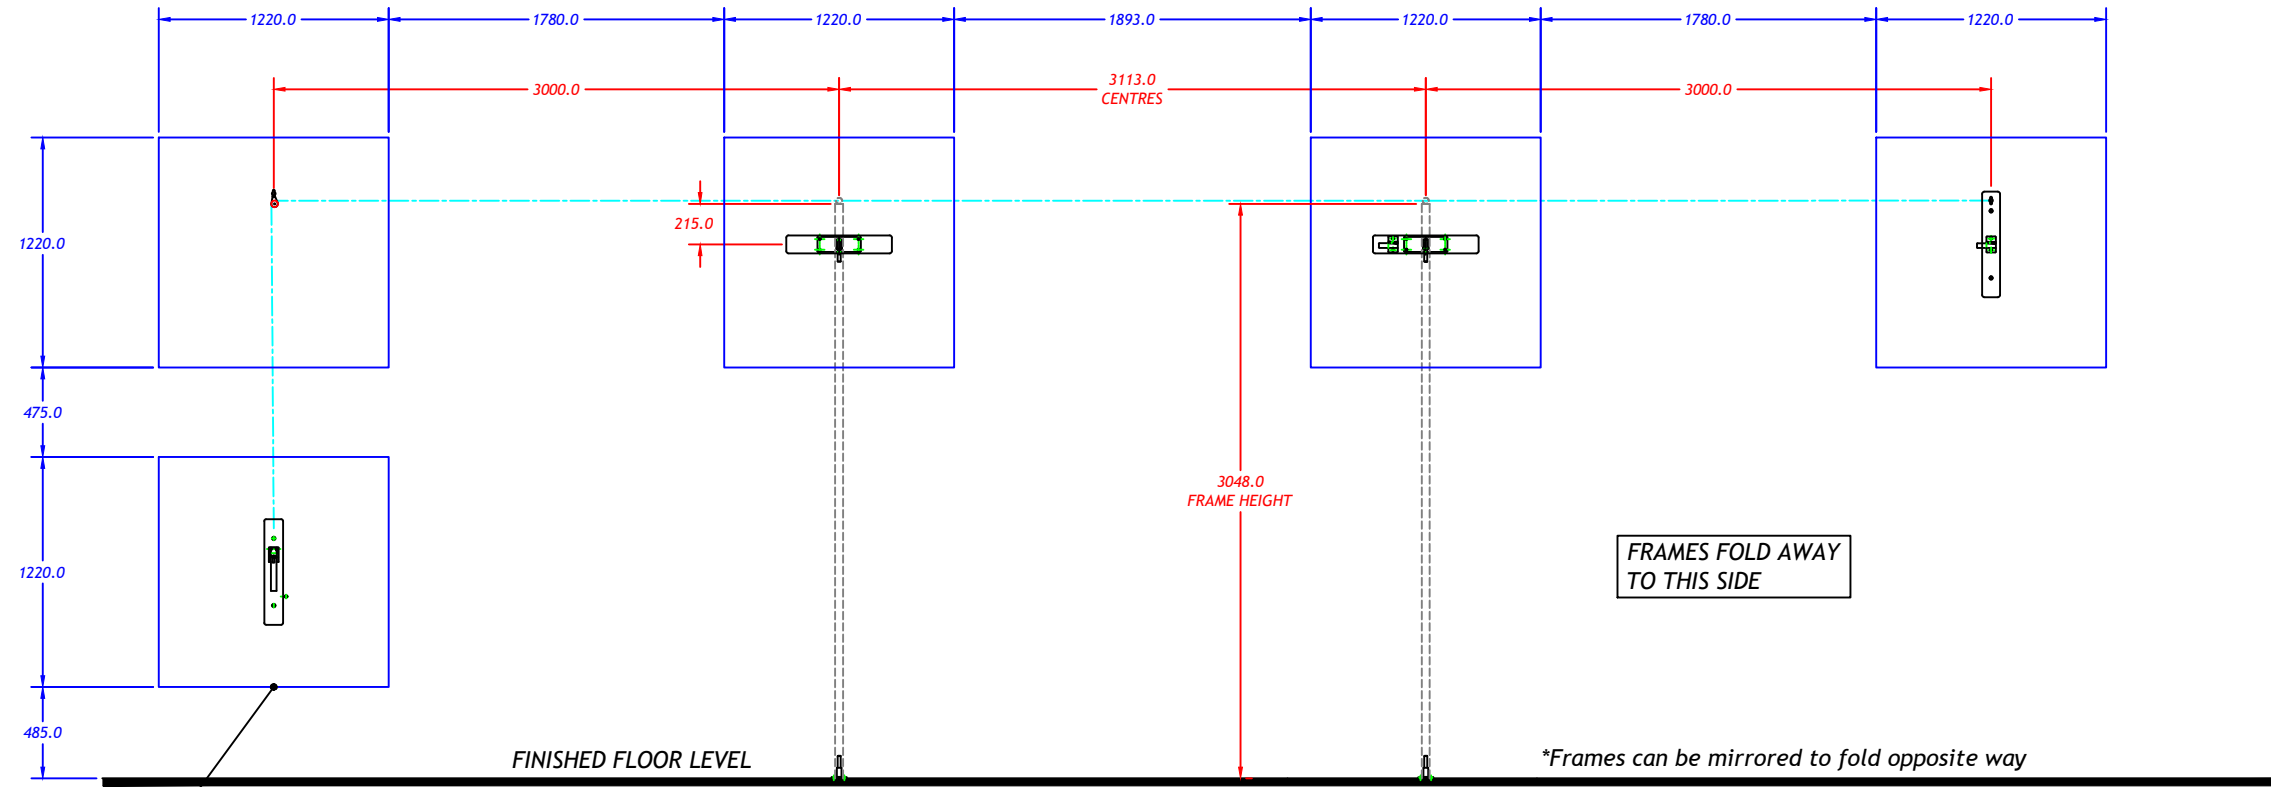

5 no blue rectangles indicate plywood to walls to accommodate frame fixings. Minimum 18mm thk patress can be surface mounted or between studs.

FRAMES FOLD AWAY TO THIS SIDE

\*Frames can be mirrored to fold opposite way



Continental Sports Limited  
 Paddock, Huddersfield HD1 4SD  
 Tel: Huddersfield (01484) 542051 Fax: (01484) 539148  
 Website: <http://www.continental-sports.co.uk>  
 E-Mail: [sales@continental-sports.co.uk](mailto:sales@continental-sports.co.uk)

Continental Sports Limited accepts no responsibility for ensuring compliance of this layout with any relevant legislation.

**Patress Details**  
**Wall Hinged Climbing Frame**  
**(WHCF) Double Frame 10'**

scale	date	dr	rev
A1@1:20	09/12/24	CR	
projection	dwg no		
	450-11		

Tolerances as detailed on SPOD1 unless noted on the dimension.  
 ALL DIMENSIONS ARE GIVEN IN MILLIMETRES.  
 DO NOT SCALE OFF DRAWING.

© Continental Sports Limited  
 The copyright of this drawing and any supplementary information issued shall remain vested in Continental Sports Limited. It shall not be printed or reproduced without the express written consent of an authorized director of Continental Sports Limited.