


(4.2m) PAIR OF TIMBER FRAMES 14' - PATTRISS DETAILS

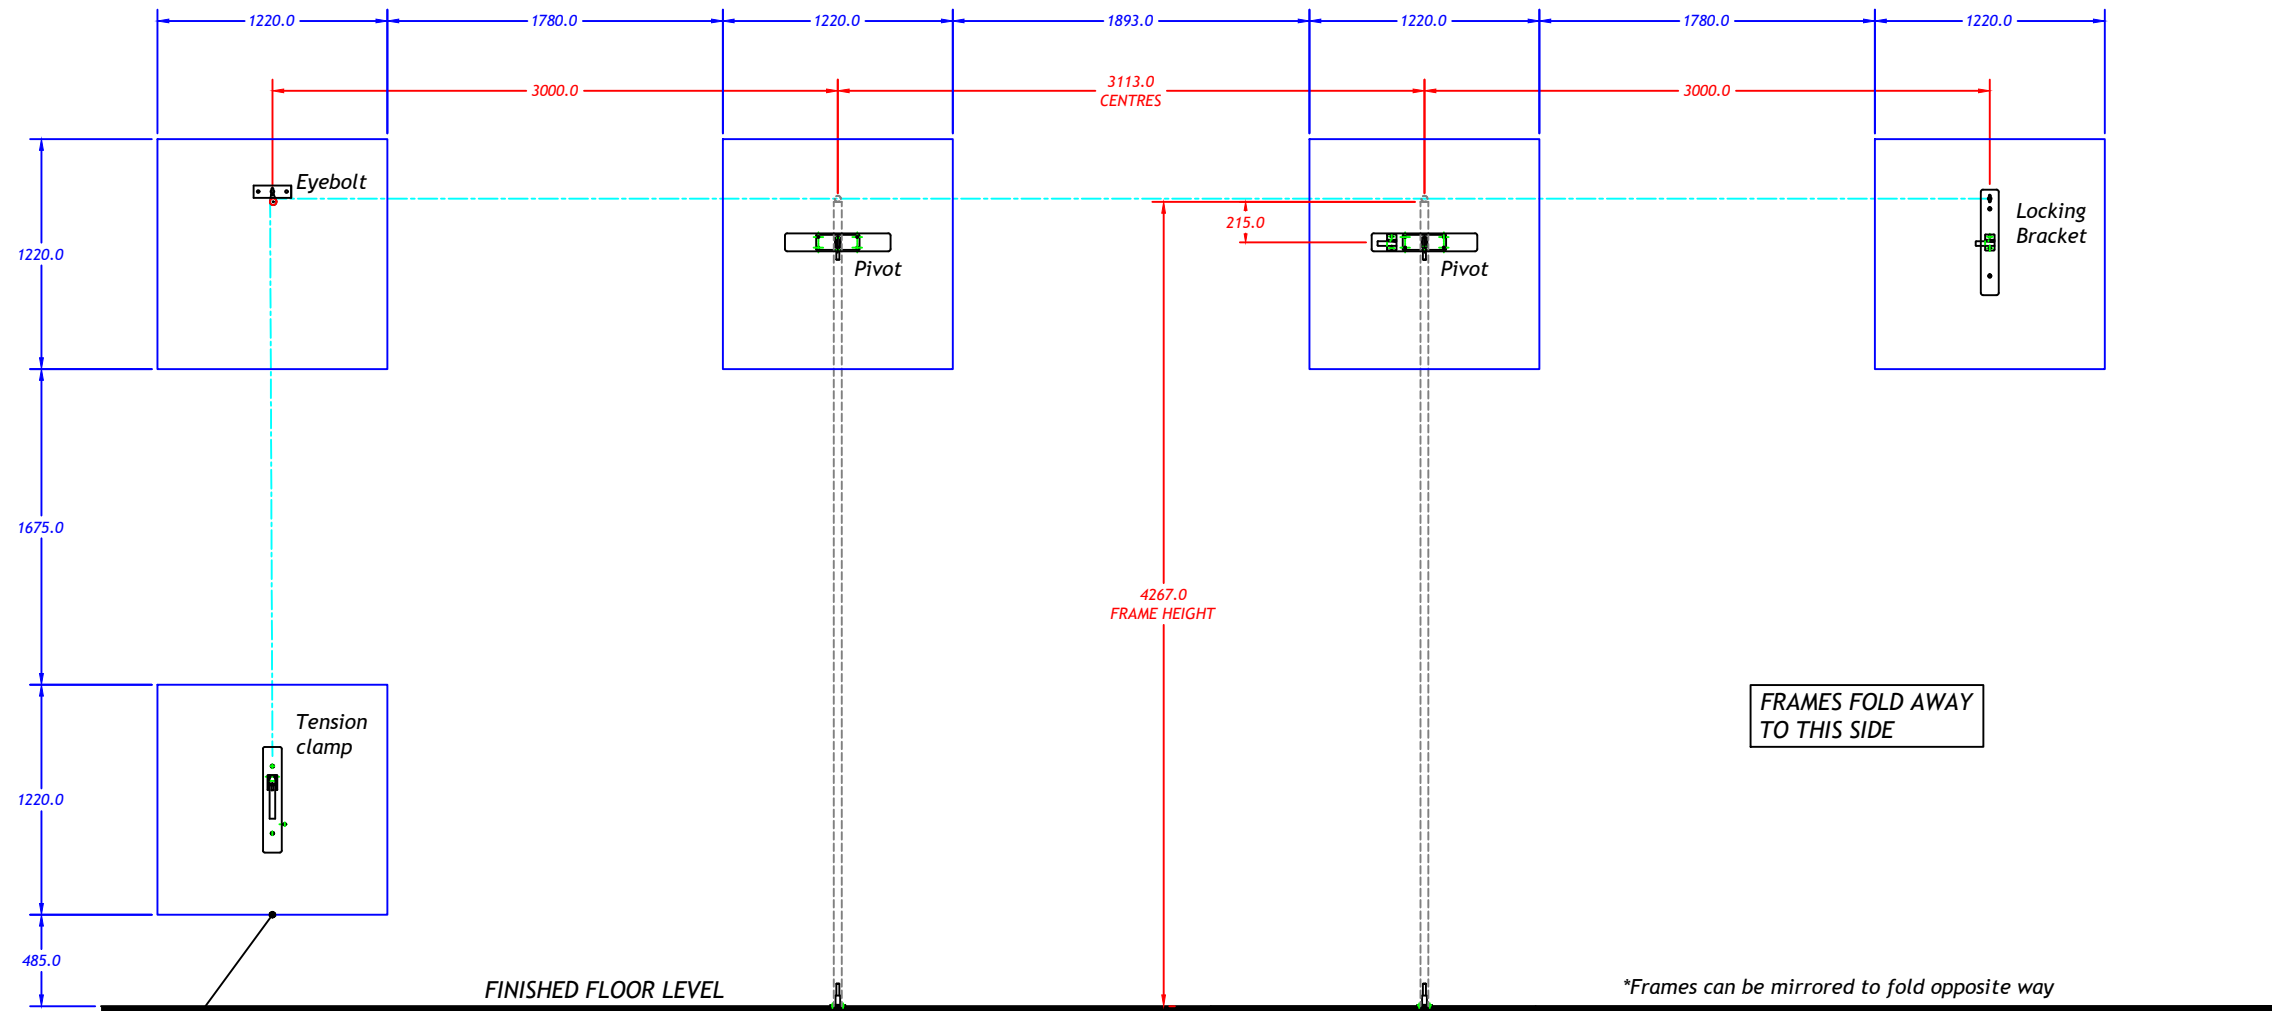

5no blue rectangles indicate plywood to walls to accommodate frame fixings. Minimum 18mm thk pattress can be surface mounted or between studs.



Continental Sports Limited
 Paddock, Huddersfield HD1 4SD
 Tel: Huddersfield (01484) 542051 Fax: (01484) 539148
 Website: <http://www.continental-sports.co.uk>
 E-Mail: sales@continental-sports.co.uk

Continental Sports Limited accepts no responsibility for ensuring compliance of this layout with any relevant legislation.

**Pattress Details
 Wall Hinged Climbing Frame
 (WHCF) Double Frame 14'**

scale	date	dr	rev
A1@1:20	09/12/24	CR	
projection	dwg no	450-13	

Tolerances as detailed on SPOD1 unless noted on the dimension.
 ALL DIMENSIONS ARE GIVEN IN MILLIMETRES.
 DO NOT SCALE OFF DRAWING.

© Continental Sports Limited
 The copyright of this document and any supplementary information herein shall remain vested in Continental Sports Limited. It shall not be printed or reproduced without the express written consent of an authorized director of Continental Sports Limited.