


(4.8m) PAIR OF TIMBER FRAMES 16' - PATTRESS DETAILS

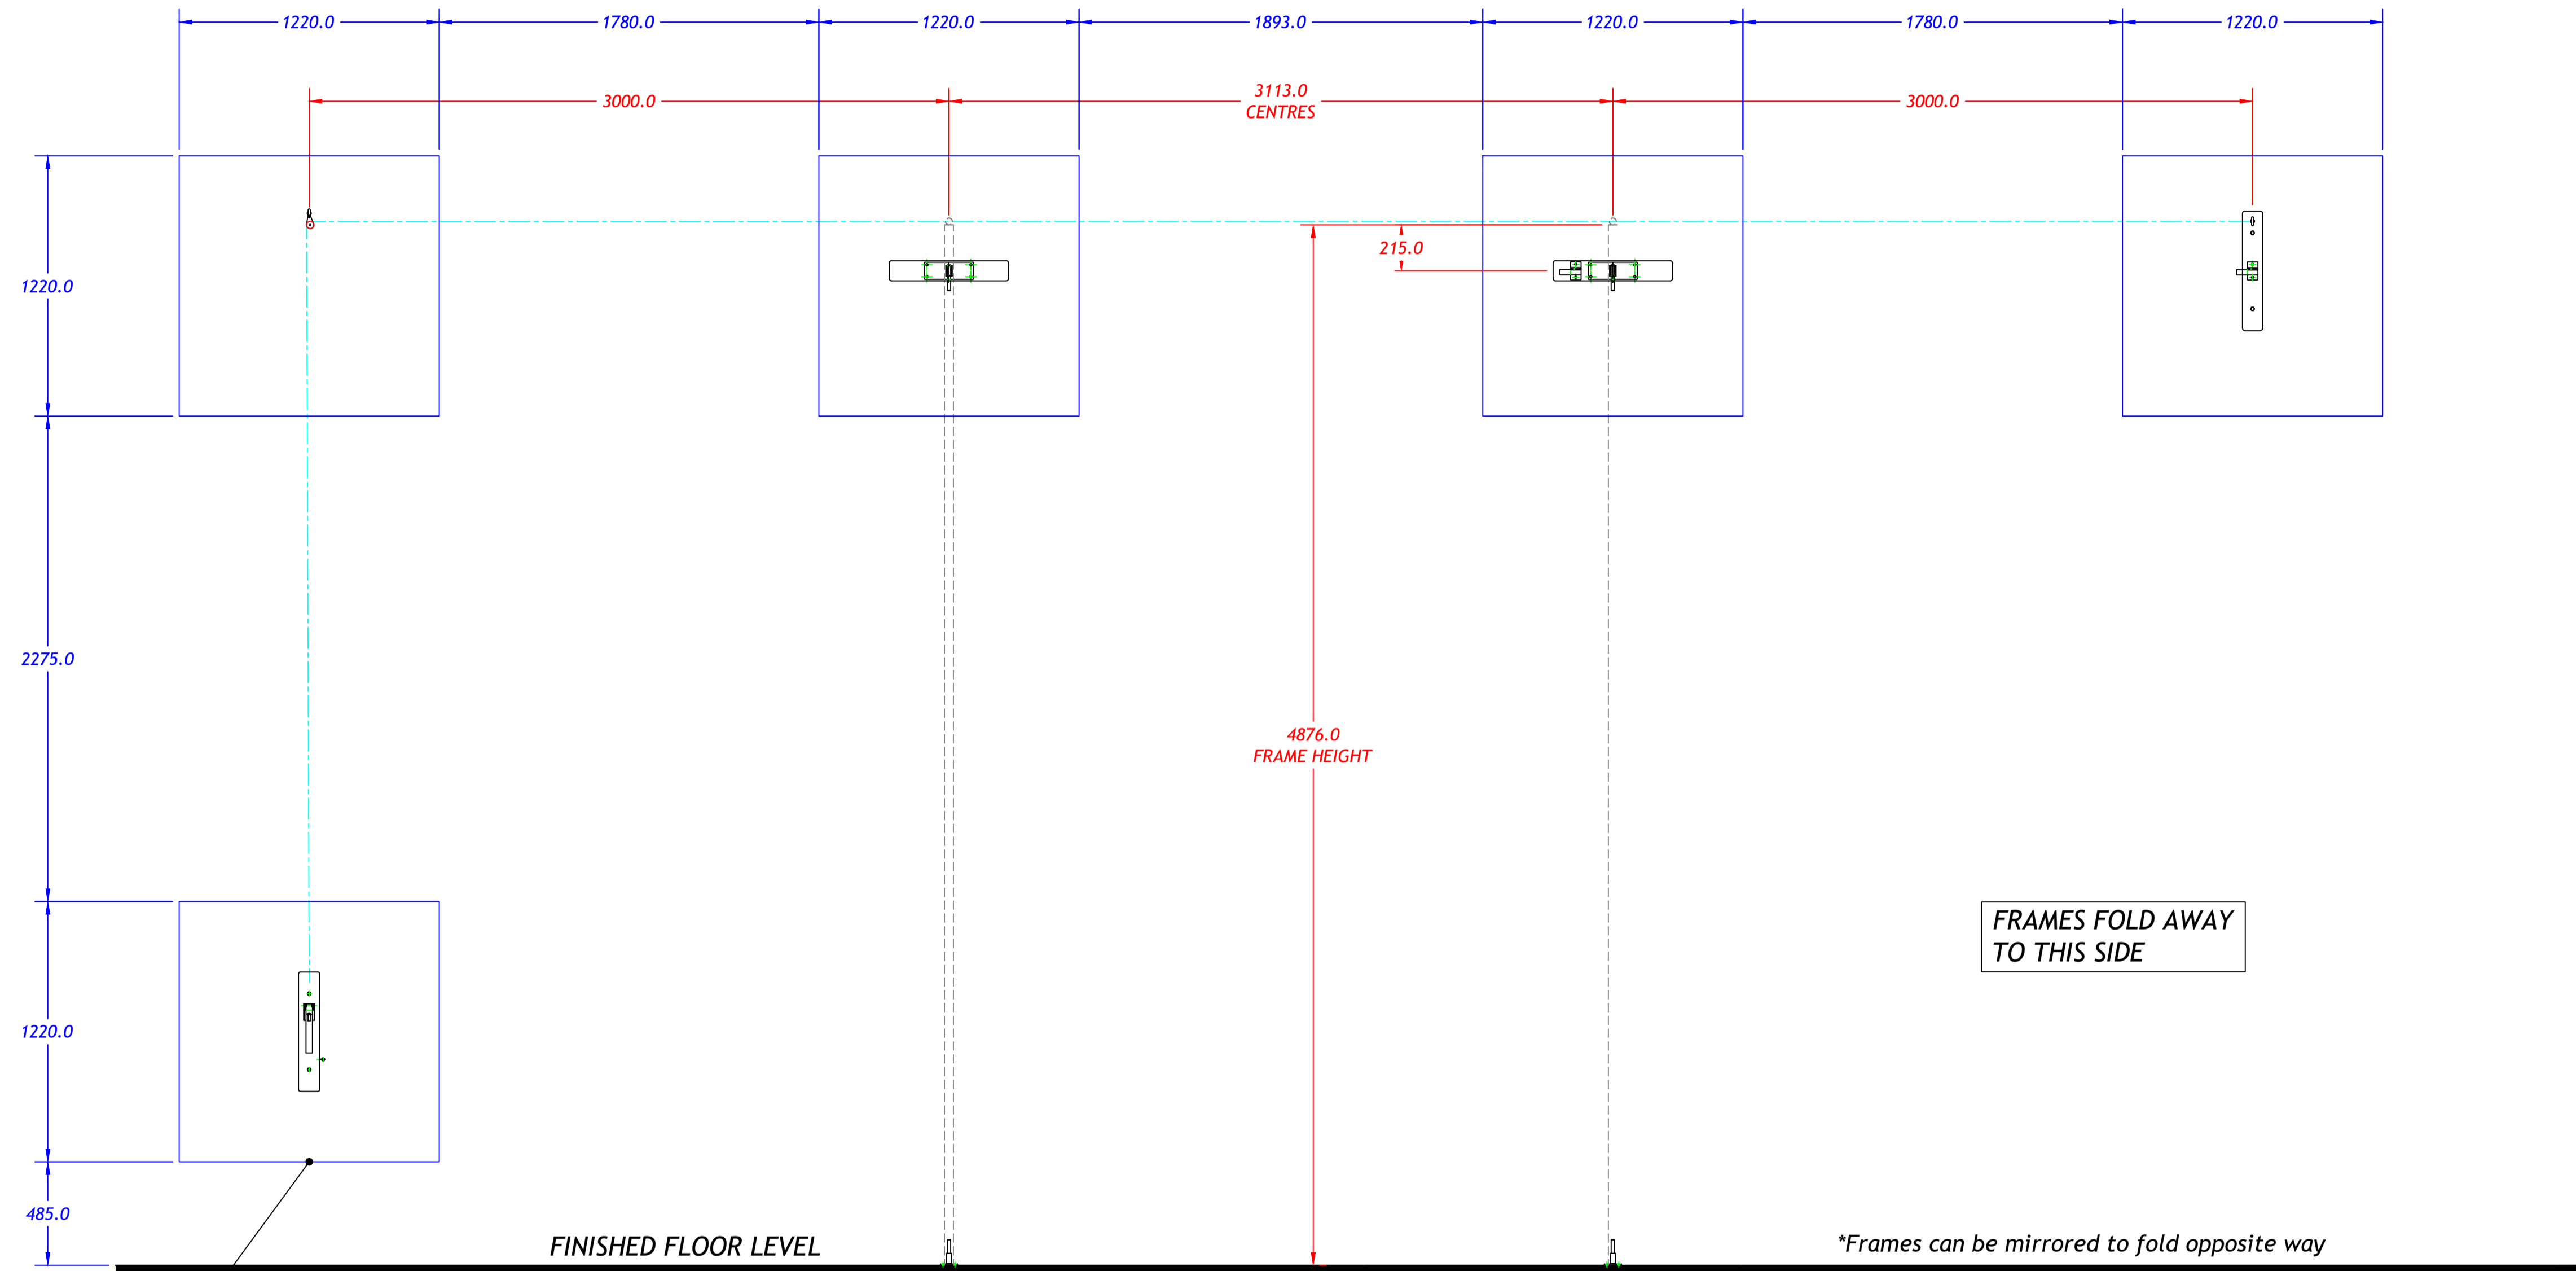

5no blue rectangles indicate plywood to walls to accommodate frame fixings. Minimum 18mm thk pattice can be surface mounted or between studs.



Continental Sports Limited
 Huddersfield, Huddersfield HD1 4SD
 Tel: Huddersfield (01484) 542051 Fax: (01484) 539148
 Website: <http://www.continental-sports.co.uk>
 E-Mail: admin@continental-sports.co.uk

Continental Sports Limited accepts no responsibility for ensuring compliance of this layout with any relevant legislation.

Pattice Details
Wall Hinged Climbing Frame
(WHCF) Double Frame 14'

scale	date	dr	rev
A1@1:20	09/12/24	CR	
projection	dwg no		
	450-14		

Tolerances as detailed on SPED01 unless noted on the dimension.
ALL DIMENSIONS ARE GIVEN IN MILLIMETRES.
DO NOT SCALE OFF DRAWING.

© Continental Sports Limited
 The copyright of this drawing and any supplementary information issued shall remain owned by Continental Sports Limited. It shall not be passed to any other party without the express written consent of an authorized director of Continental Sports Limited.