


**(3.0m) Steel 3-gate with wall ladder 10' - PATTRISS DETAILS**

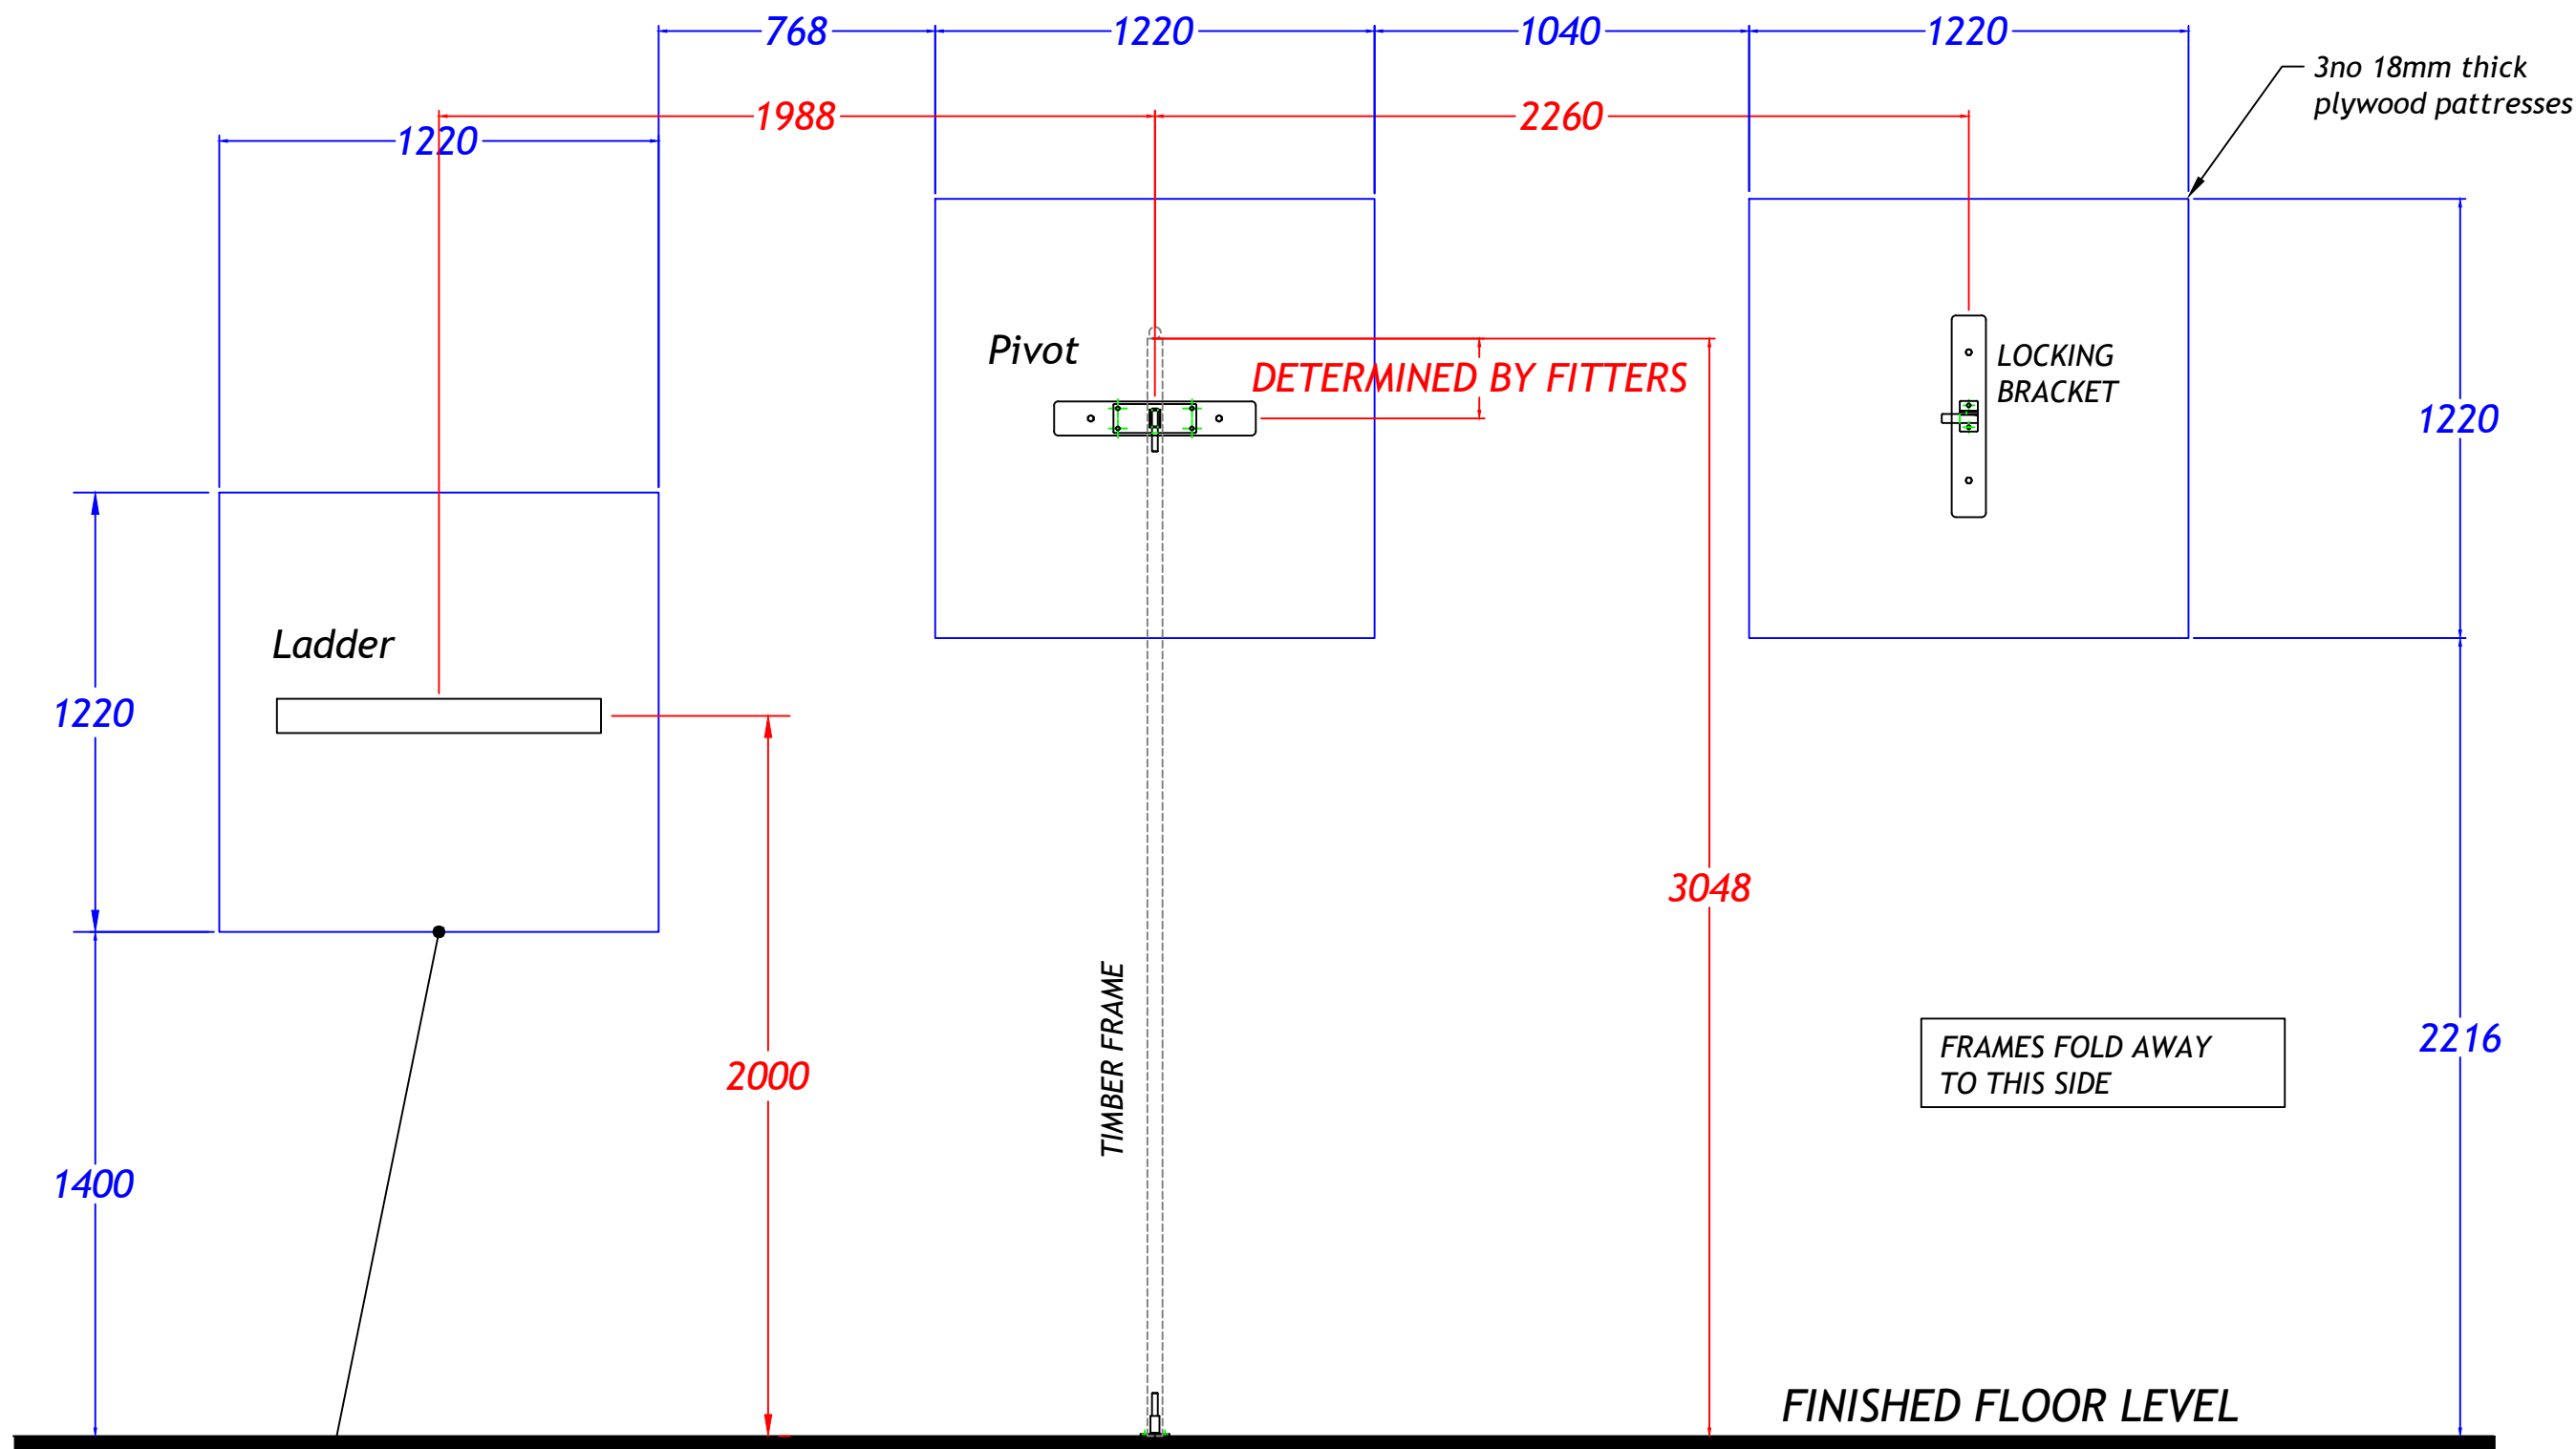

*\*Frames can be mirrored to fold opposite way*

3no blue rectangles indicate plywood to walls to accommodate frame fixings. Minimum 18mm thk pattress can be surface mounted or between studs.



Continental Sports Limited  
 Paddock, Huddersfield HD1 4SD  
 Tel: Huddersfield (01484) 542051 Fax: (01484) 539148  
 Website: <http://www.continental-sports.co.uk>  
 E-Mail: [sales@continental-sports.co.uk](mailto:sales@continental-sports.co.uk)

Continental Sports Limited accepts no responsibility for ensuring compliance of this layout with any relevant legislation.

**Pattress Details**  
**Steel 3-gate with ladder (10')**

scale	date	dr	rev
A1@1:10	12/12/24	CR	
projection	dwg no	450-33	

Tolerances as detailed on SPED01 unless noted on the dimension.  
 ALL DIMENSIONS ARE GIVEN IN MILLIMETRES.  
 DO NOT SCALE OFF DRAWING.

© Continental Sports Limited  
 The copyright of this assembly and any supplementary information herein shall remain with Continental Sports Limited. It shall not be permitted to copy, print, reproduce, or disseminate in any form or by any means without the express written consent of an authorized director of Continental Sports Limited.