


**(3.0m) Wall Hinged Rope Frame (WHRF) 10' - PATGRESS DETAILS**

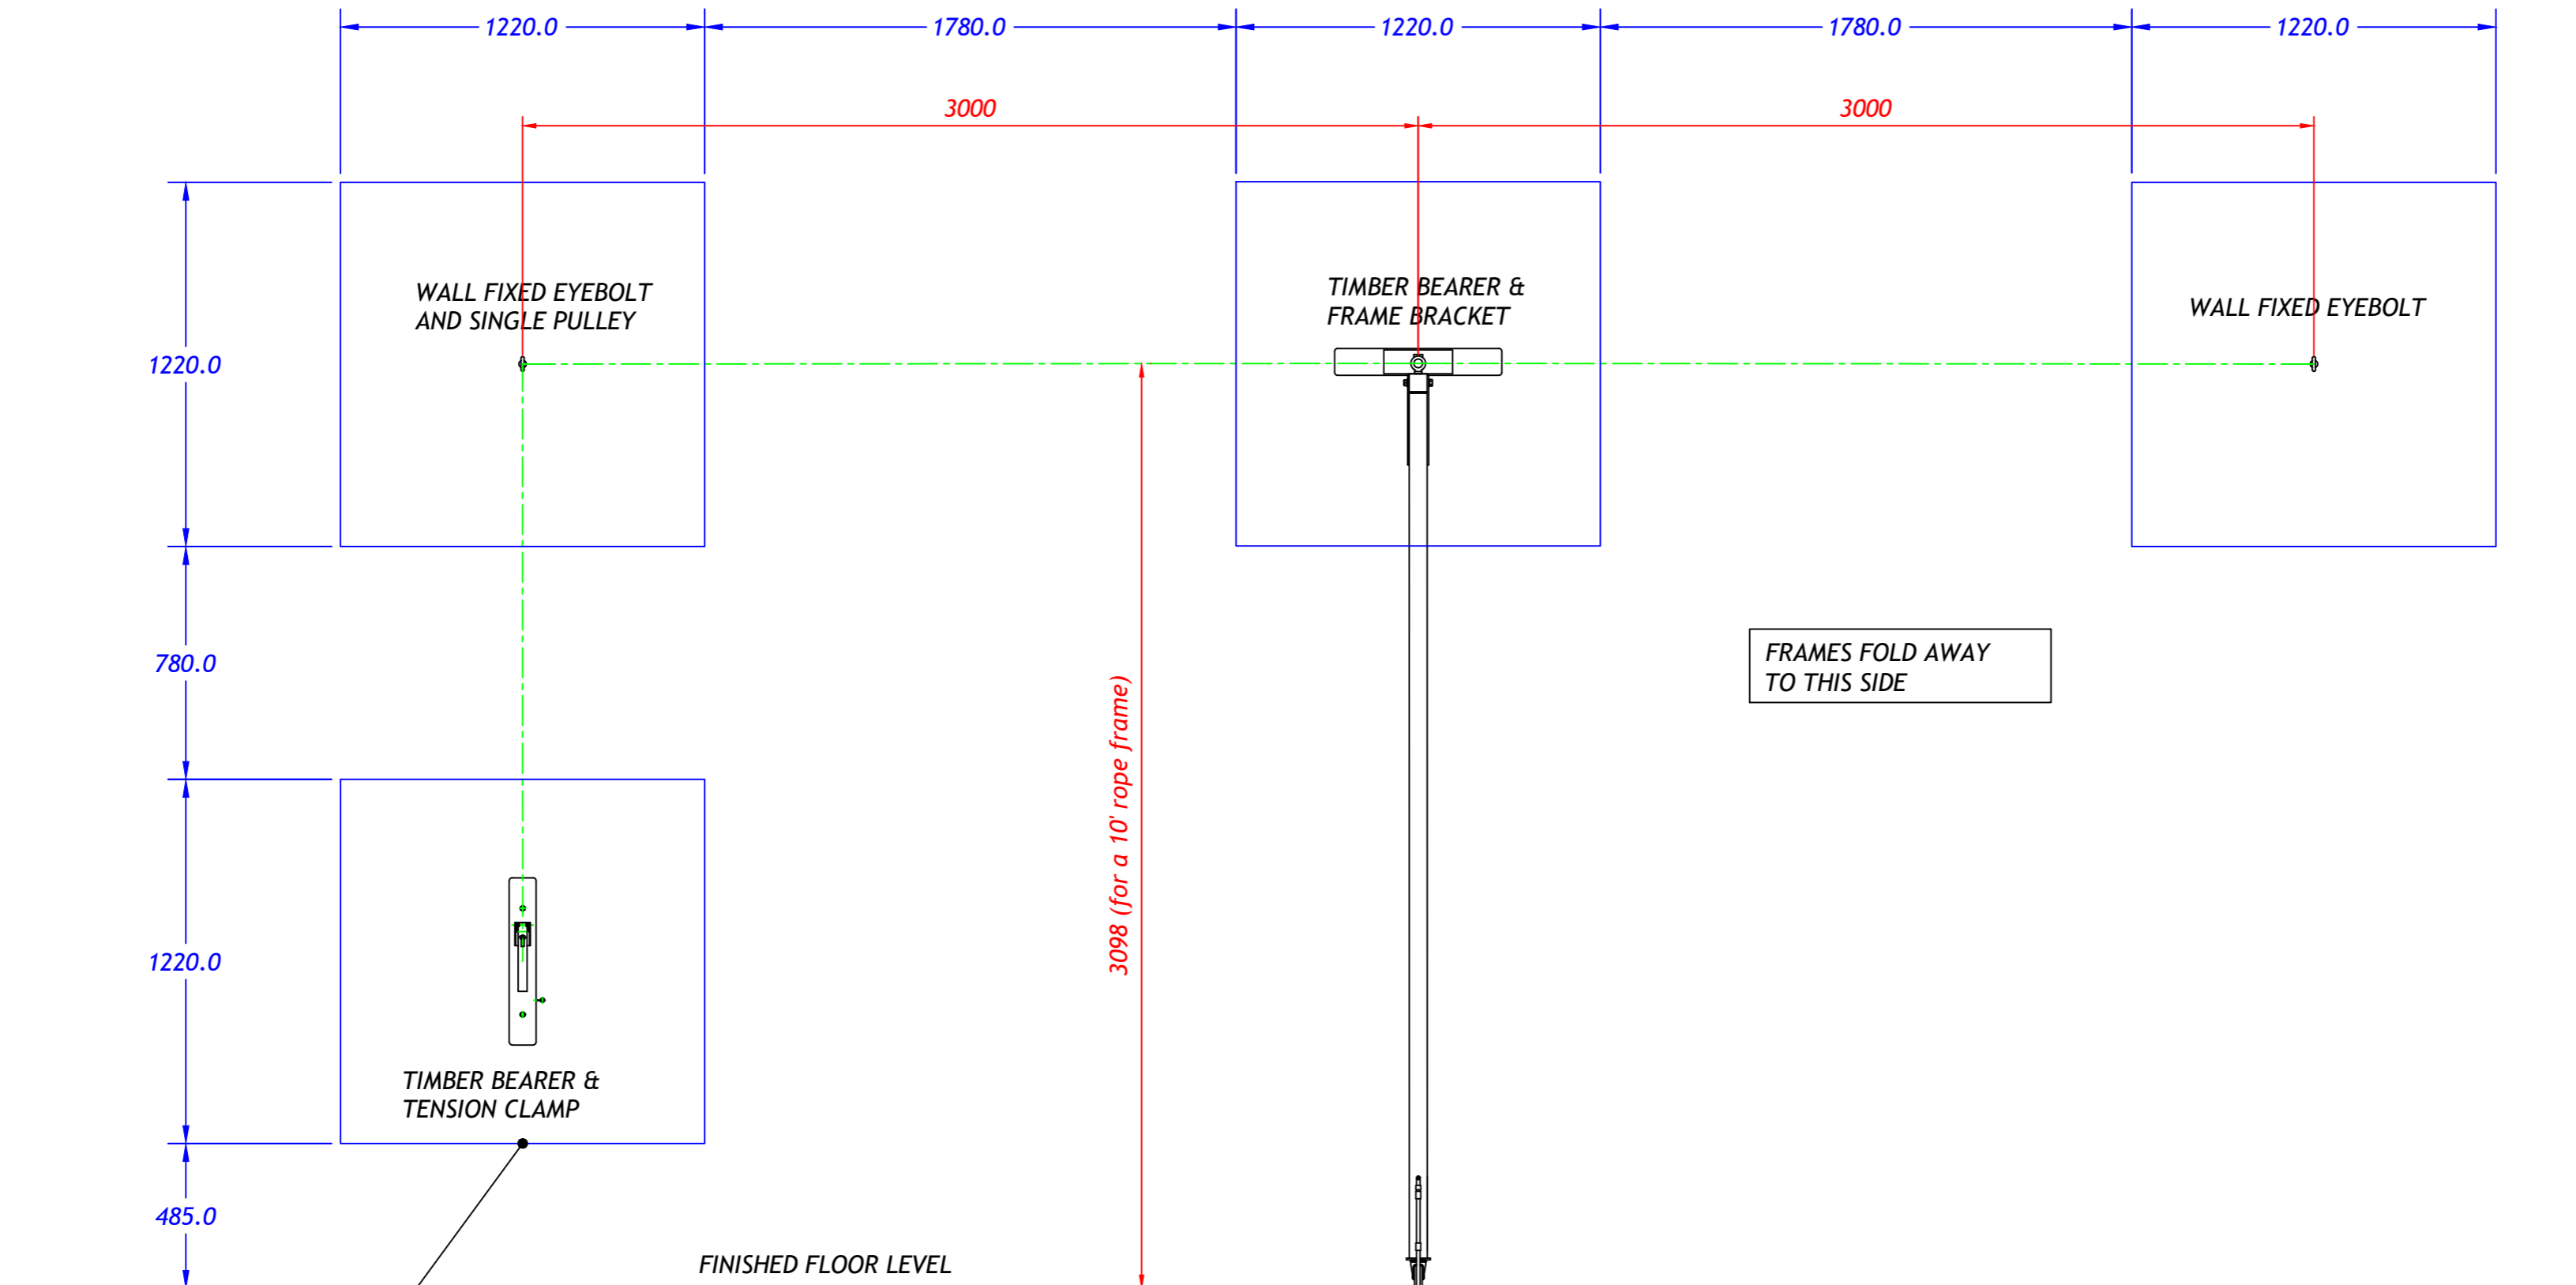

*\*Frames can be mirrored to fold opposite way*

4no blue rectangles indicate plywood to walls to accommodate frame fixings. Minimum 18mm thk pattress can be surface mounted or between studs.

<b>CONTINENTAL</b>			
<small>Continental Sports Limited Paddock, Huddersfield HD1 4SD Tel: Huddersfield (01484) 542051 Fax: (01484) 539148 Website: <a href="http://www.continentialsports.co.uk">http://www.continentialsports.co.uk</a> E-Mail: <a href="mailto:sales@contsports.co.uk">sales@contsports.co.uk</a> Continental Sports Limited accepts no responsibility for ensuring compliance of this layout with any relevant legislation.</small>			
<b>Wall Hinged Rope Frame (WHRF) 3.0m (10')</b>			
scale	date	dr	rev
A2@1:20	13/01/25	CR	
projection	dwg no		
	450-34		

Tolerances as detailed on SPE001 unless noted on the dimension.  
ALL DIMENSIONS ARE GIVEN IN MILLIMETRES.  
DO NOT SCALE OFF DRAWING.

© Continental Sports Limited  
The copyright of this drawing and any supplementary information issued shall remain vested in Continental Sports Limited. It shall not be passed to any other party without the express written consent of an authorised director of Continental Sports Limited.